

THE ESTATES AT NORTH SHORE UNIT II  
M.C.R. 377-34

2009.29'



2519.82'

NOO°05'00"W

NOO°07'43"W

2009.29'

M.C.R. 357-40

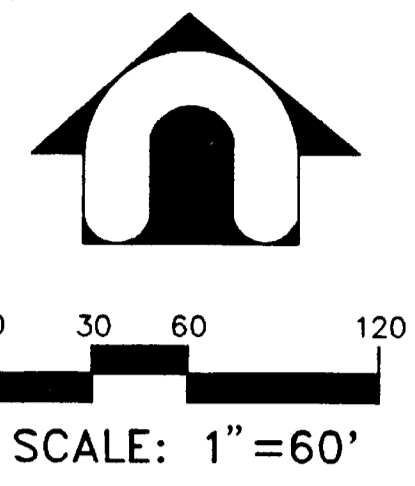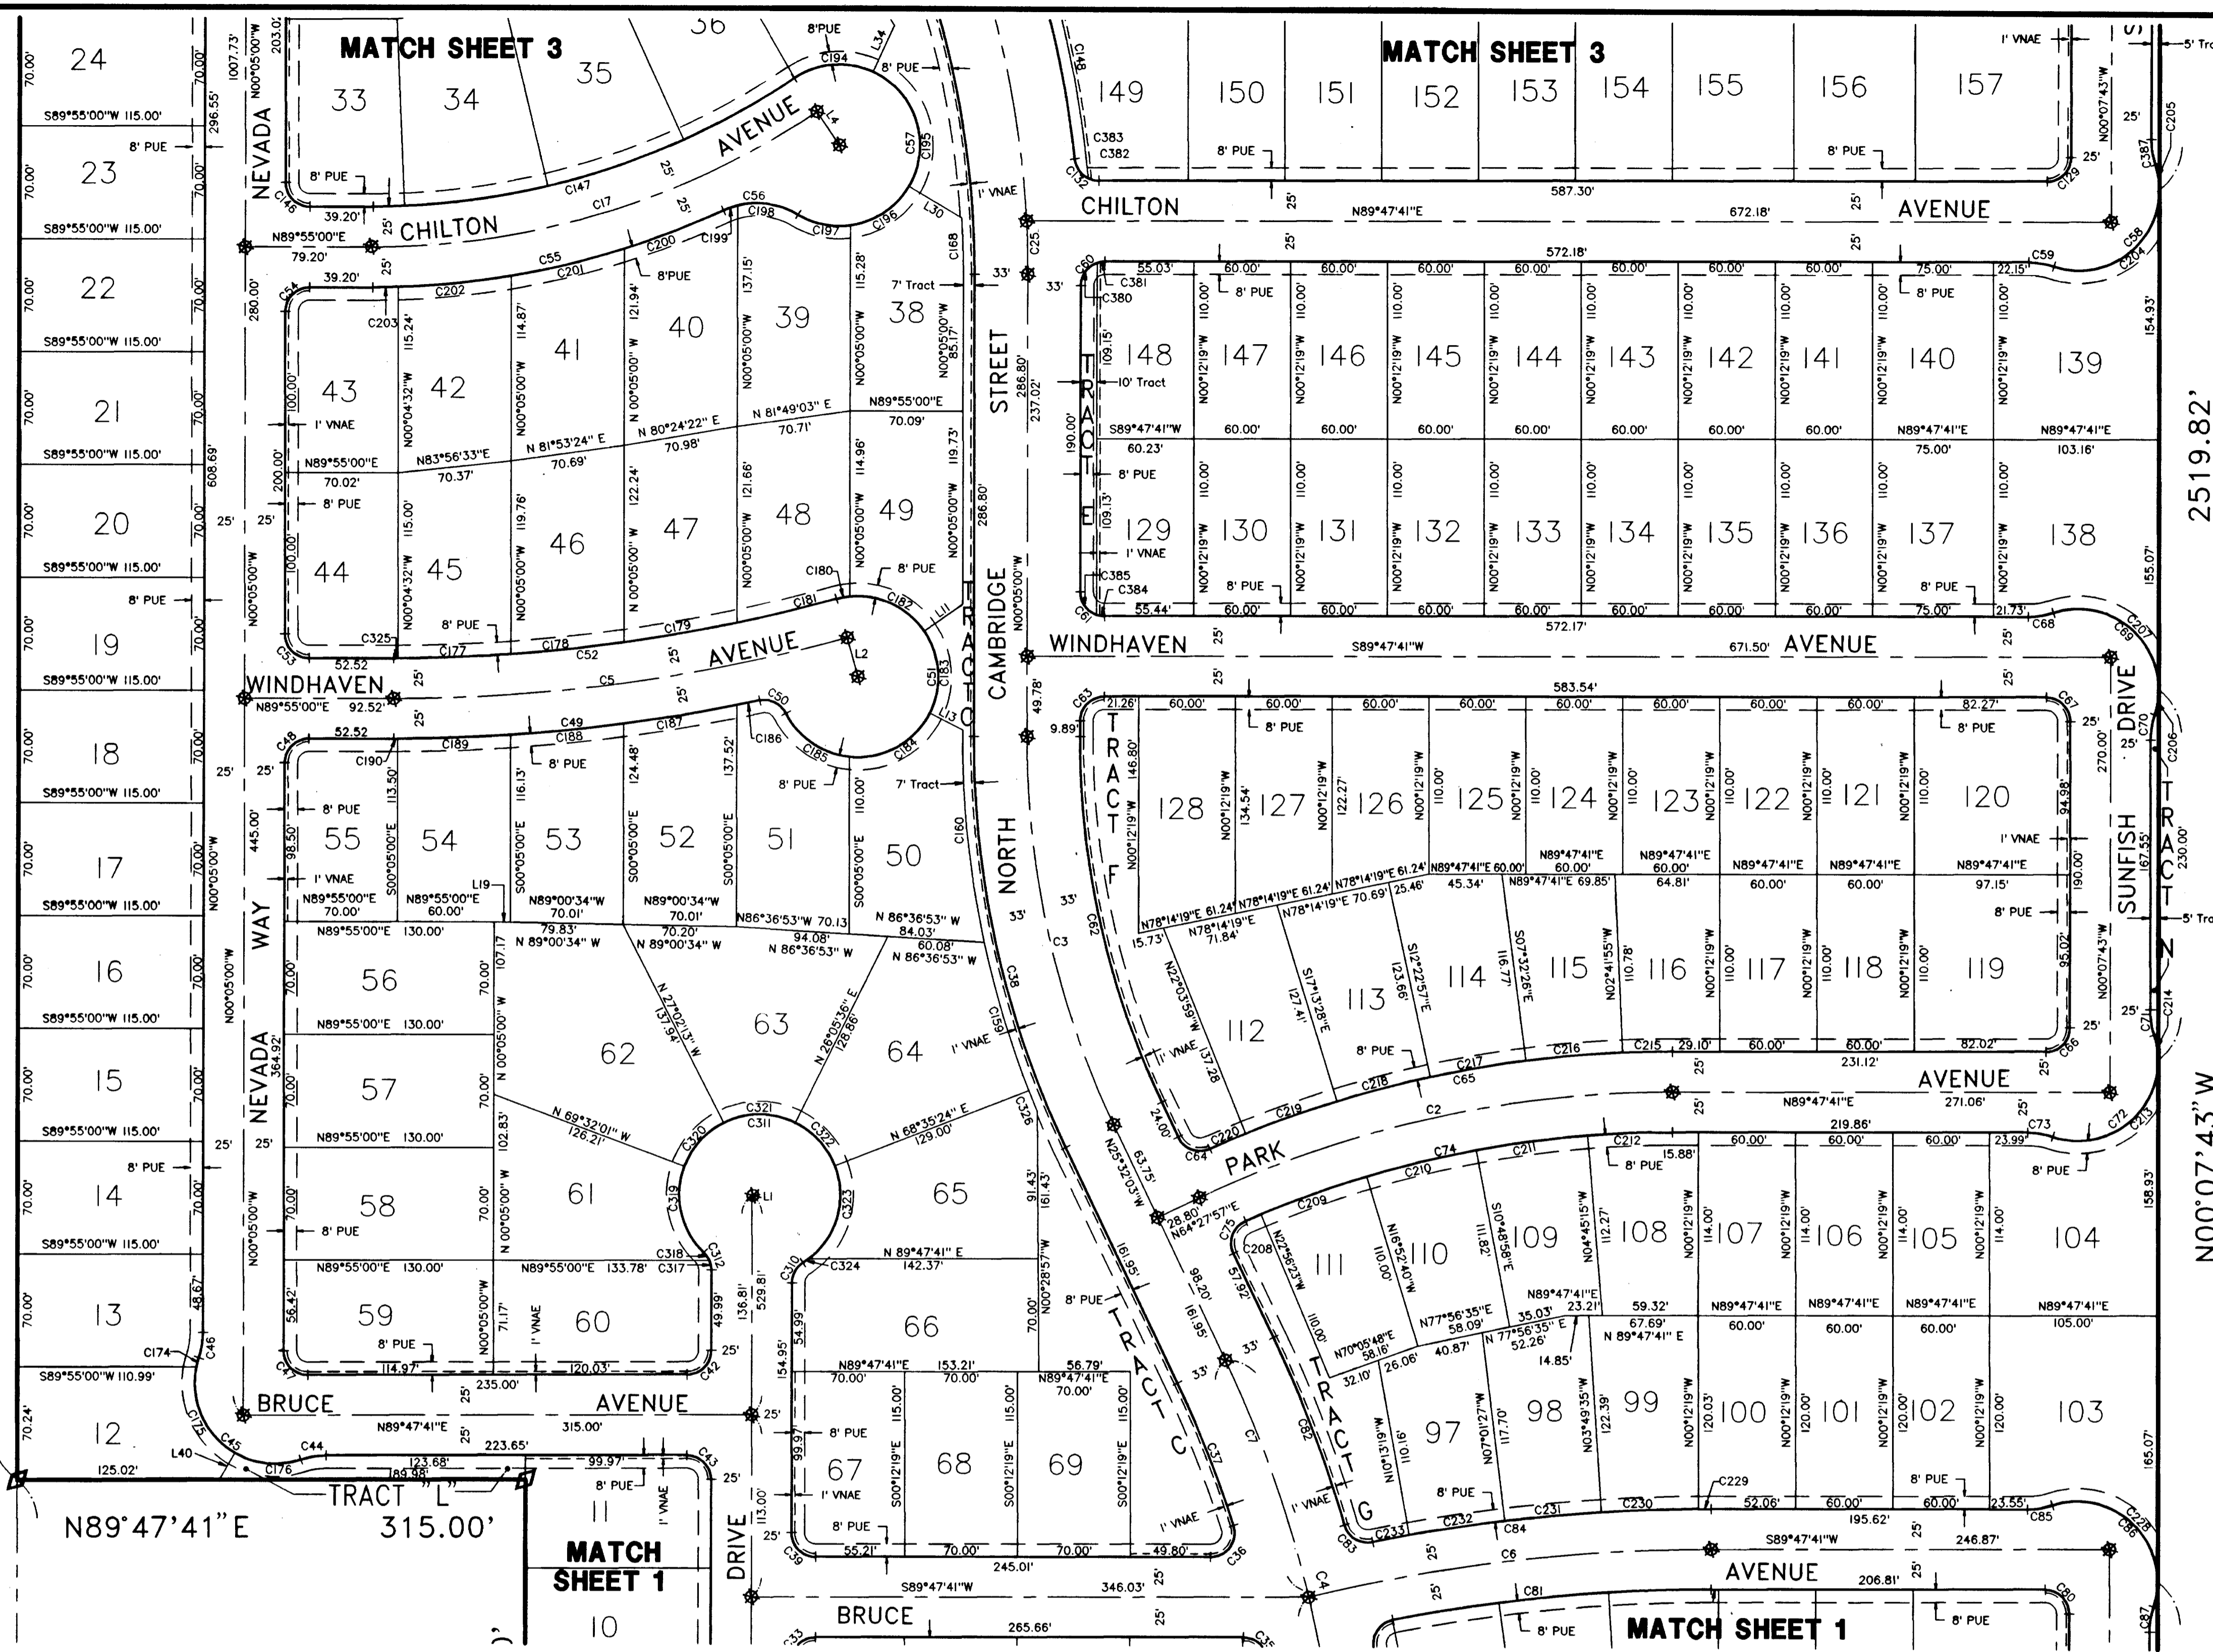

CURVE TABLE						
CURVE	RADIUS	LENGTH	CHORD	BEARING	DELTA	
